


EXHIBIT
FOR
WILLIAM CHARLES PROPERTY
PART OF
THE NORTHEAST QUARTER OF SECTION 2,
TOWNSHIP 44 NORTH, RANGE 2 EAST OF THE
THIRD PRINCIPAL MERIDIAN.
WINNEBAGO COUNTY, ILLINOIS

DANFOSS

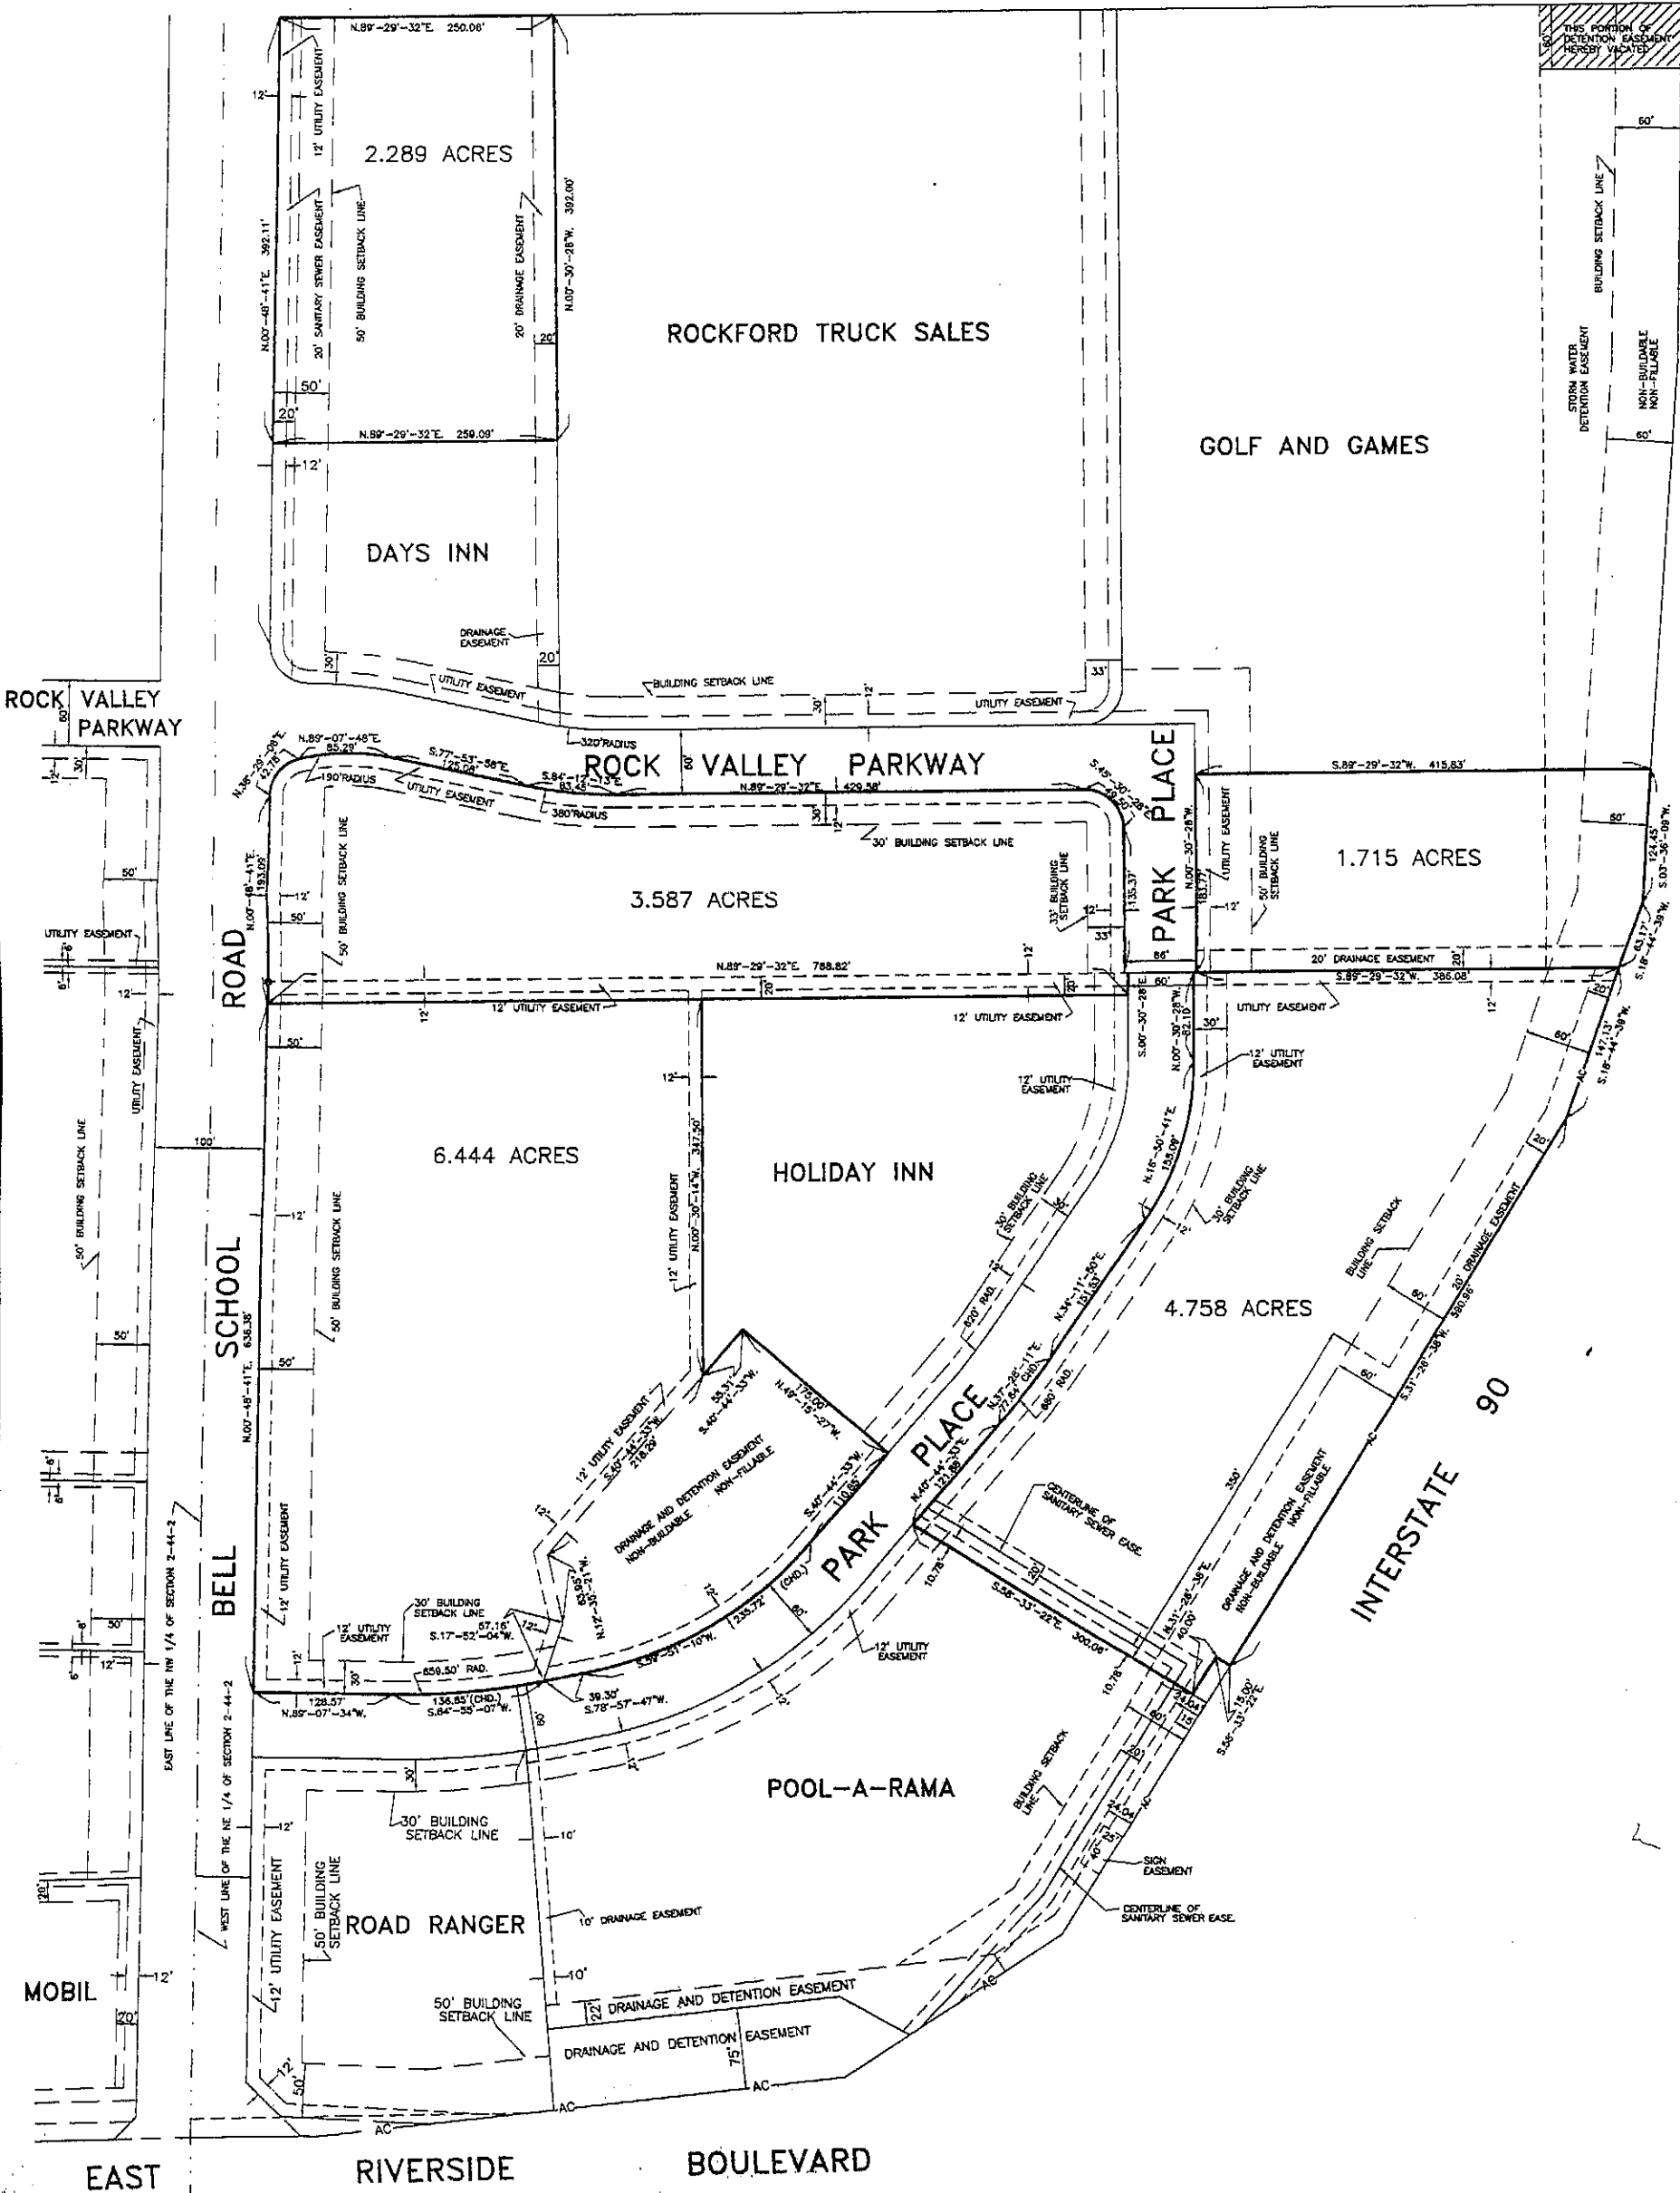

HERITAGE ENGINEERING, LTD.
125 N. W. 54th St., Suite 100
Boca Raton, Florida 33433
Tel: (561) 991-1111
Fax: (561) 991-1112

DATE	07-11-04
SCALE	1"=80'
PROJECT	SI
OWNER	W.C.
PREPARED BY	W.C.
CHECKED BY	W.C.
DATE	07-18-04
SCALE	1"=80'
PROJECT	SI
OWNER	W.C.
PREPARED BY	W.C.
CHECKED BY	W.C.

07-18-04 S.A.